


Door 7'-0" tall,
bottom at +118" to
deck, see section
for moulding details

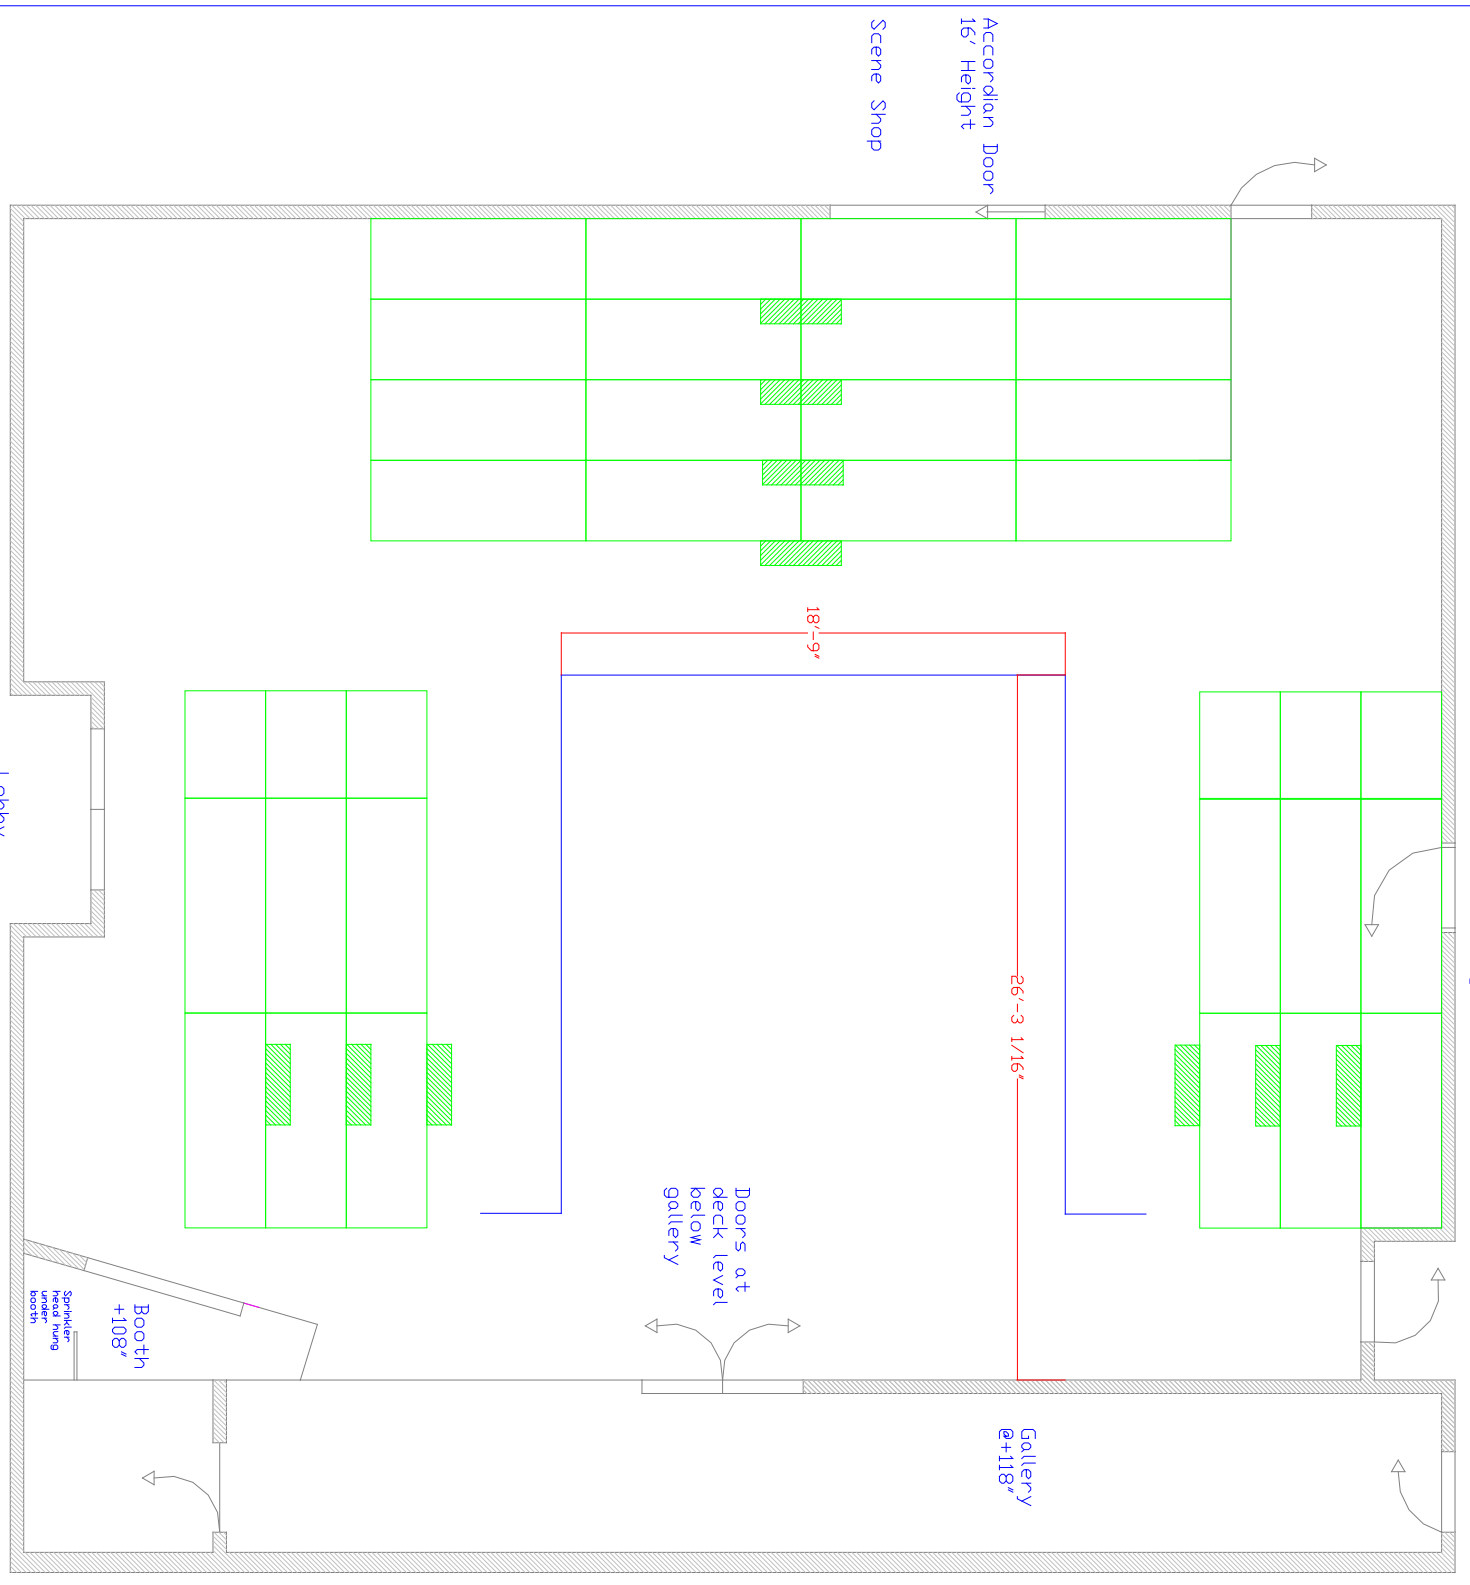

Notes
1. Grid and I-Beams at +14'-9" to Deck